

ACCIDENT SUMMARY SHEET

ROUTE: Route 25A **LOCATION:** Miller Place Road
MUNICIPALITY: Miller Place **COUNTY:** Suffolk
TIME PERIOD COVERED: 5/1/2007 - 4/30/2010 **REF. MARKERS:** 25A07031340 - 25A07031343 **DATE:** 8/18/2010

REMARKS: All Accidents

TIME OF DAY	# ACC	%	DIRECTION	# ACC	%	DIRECTION	# ACC	%
6 AM - 10 AM	3	8.1%	North	14	17.5%	Northeast	0	0.0%
10 AM - 4 PM	11	29.7%	South	9	11.2%	Northwest	0	0.0%
4 PM - 7 PM	8	21.6%	East	26	32.5%	Southeast	0	0.0%
7 PM - 12 AM	10	27.0%	West	31	38.7%	Southwest	0	0.0%
12 AM - 6 AM	5	13.5%	Total	80		Unspecified	0	0.0%
Unspecified	0	0.0%						
Total	37							

WEATHER	# ACC	%	ACCIDENT TYPE	# ACC	%	ACCIDENT TYPE	# ACC	%
Clear	24	64.9%	Rear End	16	43.2%	Pedestrian	0	0.0%
Cloudy	6	16.2%	Overtake	4	10.8%	Bicycle	3	8.1%
Rain	5	13.5%	Right Angle	3	8.1%	Parked Vehicle	0	0.0%
Snow	1	2.7%	Left Turn	8	21.6%	Backing	2	5.4%
Sleet/Hail/Freezing Rain	0	0.0%	Right Turn	0	0.0%	Run Off The Road	0	0.0%
Fog/Smog/Smoke	0	0.0%	Fixed Object	0	0.0%	Driveway	0	0.0%
Unspecified	1	2.7%	Head On	1	2.7%	Other	0	0.0%
			Sideswipe	0	0.0%	Unspecified	0	0.0%
Total	37		Total	37				

SURFACE	# ACC	%
Dry	28	75.7%
Wet	7	18.9%
Mud/Slush	0	0.0%
Snow/Ice	1	2.7%
Unspecified	1	2.7%
Total	37	

ACCIDENT SEVERITY	# ACC	%
Fatal	0	0.0%
Injury	19	51.4%
Property Damage	12	32.4%
Non-Reportable	6	16.2%
Total	37	

TIME OF YEAR	# ACC	%
Winter (Dec-Feb)	5	13.5%
Spring (Mar-May)	9	24.3%
Summer (Jun-Aug)	17	45.9%
Fall (Sep-Nov)	6	16.2%
Total	37	

TYPE OF VEHICLE	# ACC	%
Passenger Cars	77	100.0%
Commercial Vehicles	0	0.0%
Total	77	

DAY OF WEEK	# ACC	%
Sunday	5	13.5%
Monday	7	18.9%
Tuesday	5	13.5%
Wednesday	4	10.8%
Thursday	4	10.8%
Friday	7	18.9%
Saturday	5	13.5%
Total	37	

LIGHT CONDITION	# ACC	%
Daylight	24	64.9%
Dawn/Dusk	1	2.7%
Night	12	32.4%
Unspecified	0	0.0%
Total	37	

SUMMARY OF ACCIDENT SEVERITY BY YEAR:

	2007	2008	2009	2010
Fatal Accidents	0	0	0	0
Injury Accidents	5	10	4	0
Property Damage Accidents	5	6	1	0
Non-Reportable Accidents	2	3	1	0
Total Accidents	12	19	6	0

DETAILS OF ACCIDENT HISTORY

PERIOD STUDIED:		FROM: 5/1/2007		TO: 4/30/2010		36 MONTHS					
No.	DATE	TIME	# VEHICLES	SEVERITY	LIGHT CONDITION	ROAD CHARACTER	WEATHER	CONTRIB. FACTORS	ACC. TYPE	ACCIDENT DESCRIPTION	KEY #
4	5/28/2007	22:45	2	PD	4	1	1	4	Rend	W/B veh2 rear ended W/B veh1	
5	6/20/2007	10:00	2	N/R	1	1	2	19 66	Rend	N/B veh2 rear ended N/B veh1	
9	9/6/2007	20:42	2	N/R	4	1	1	9	Rend	W/B veh2 rear ended W/B veh1	
11	11/12/2007	0:01	2	INJ	4	1	1	2	Rend	W/B veh2 rear ended W/B veh1	
13	1/13/2008	15:23	2	INJ	1	1			Rend	E/B veh1 rear ended E/B veh2	
17	5/1/2008	20:50	2	PD	4	1	1		Rend	E/B veh1 rear ended E/B veh2	
22	7/8/2008	12:02	2	INJ	1	1	2	4	Rend	E/B veh2 rear ended E/B veh1	
23	7/10/2008	0:45	4	INJ	4	1	2	19 17	Rend	E/B veh1 rear ended E/B veh2 into E/B veh's3 & 4	
24	7/11/2008	18:25	2	N/R	1	1	1		Rend	N/B veh1 rear ended N/B veh2	
27	7/29/2008	17:55	2	N/R	1	1	1		Rend	E/B veh1 rear ended E/B veh2	
29	10/26/2008	14:51	2	PD	1	1	1	4 62	Rand	W/B veh2 rear ended W/B veh1	
31	12/13/2008	0:05	2	INJ	4	1	1	4	Rand	W/B veh2 rear ended W/B veh1	
32	5/27/2009	15:45	2	INJ	1	1	2	4	Rand	W/B veh2 rear ended W/B veh1	
34	7/15/2009	20:02	2	INJ	3	1	1	9	Rand	E/B veh2 rear ended E/B veh1	
37	9/21/2009	15:00	3	PD	1	1	1	62	Rand	W/B veh1 rear ended W/B veh2 into W/B veh3	

ROUTE NUMBER/STREET NAME: Route 25A
 LOCATION: Miller Place Road
 MUNICIPALITY: Miller Place COUNTY: Suffolk
 REFERENCE MARKERS: 25A07031340 - 25A07031343

CASE No. 109362TC
 FILE: 25AM/PI
 BY: RJH
 DATE: 8/18/2010

DETAILS OF ACCIDENT HISTORY

PERIOD STUDIED:
 FROM: 5/1/2007
 TO: 4/30/2010
36 MONTHS


ROUTE NUMBER/STREET NAME: Route 25A
 LOCATION: Miller Place Road
 MUNICIPALITY: Miller Place COUNTY: Suffolk
 REFERENCE MARKERS: 25A07031340 - 25A07031343

CASE No. 109362TC
 FILE: 25AM/PI
 BY: RJH
 DATE: 8/18/2010

No.	DATE	TIME	# VEHICLES	SEVERITY	LIGHTS	ROAD CHANGES	SURFACE	WEATHER	CONTRIB. FACTORS	ACC. TYPE	ACCIDENT DESCRIPTION	KEY #
10	10/19/2007	21:30	2	PD	4	1	2	3	3	Back	E/B veh1 backed into E/B veh2	
16	3/30/2008	1:30	2	PD	4	1	1	1	3	Back	N/B veh1 backed into N/B veh2	
6	6/26/2007	16:00	1	INJ	1	1	1	1	4 7	Bike	W/B veh1 struck N/B bicyclist2	
8	9/4/2007	18:27	1	INJ	1	1	1	1	62	Bike	W/B right turning veh1 struck E/B bicyclist2	
36	8/29/2009	7:32	1	INJ	1	1	2	3	7	Bike	W/B left turning veh1 struck E/B bicyclist2	
30	12/7/2008	23:45	2	INJ	4	1	4	4	4 20	HdOn	E/B veh2 collided with W/B veh1	
1	5/7/2007	7:59	2	PD	1	1	1	1	7	Ltrn	N/B left turning veh1 collided with S/B veh2	
2	5/14/2007	16:08	2	INJ	1	1	1	1		Ltrn	E/B left turning veh1 collided with W/B veh2	
12	12/6/2007	19:39	2	PD	4	1	1	1	5 4	Ltrn	E/B left turning veh1 collided with W/B veh2	
14	1/22/2008	15:14	2	PD	1	1	2	3	4	Ltrn	W/B left turning veh1 collided with E/B veh2	
19	6/27/2008	19:00	3	INJ	1	1	1	1	4	Ltrn	E/B left turning veh1 collided with W/B veh2 & S/B veh3	
20	6/28/2008	15:00	3	INJ	1	1	1	1	7	Ltrn	S/B left turning veh1 collided with N/B veh2 & W/B veh3	
25	7/14/2008	16:40	2	INJ	1	1	1	2	17	Ltrn	W/B left turning veh1 collided with E/B veh2	
33	6/20/2009	14:06	2	INJ	1	1	2	3	17	Ltrn	W/B left turning veh1 collided with E/B veh2	
7	8/24/2007	15:15	2	INJ	1	1	1	1		Ovtk	W/B veh1 collided with W/B veh2	
21	6/29/2008	16:46	2	N/R	1	1	1	1	7	Ovtk	W/B veh2 collided with W/B veh1	
28	8/8/2008	22:14	2	PD	4	1	1	1	17	Ovtk	W/B right turning veh2 collided with E/B left turning veh1	
35	8/10/2009	16:25	2	N/R	1	1	1	1	20	Ovtk	N/B veh2 collided with N/B veh1	
15	3/14/2008	12:58	2	INJ	1	1	1	1		Rang	W/B veh1 collided with S/B veh2	
18	5/4/2008	0:40	2	PD	4	1	2	2		Rang	E/B veh1 collided with S/B veh2	
26	7/25/2008	20:00	2	INJ	1	1	1	1	4 17	Rang	N/B veh2 collided with W/B veh1	
3	5/23/2007	6:58	3	PD	1	1	1	1	4 9	Rend	S/B veh1 rear ended S/B veh2 into S/B veh3	

DEPARTMENT OF TRANSPORTATION TRAFFIC ENGINEERING AND SAFETY DIVISION COLLISION DIAGRAM

MUNICIPALITY: <u>Miller Place</u>	COUNTY: <u>Suffolk</u>	FILE: <u>25AMilrPI</u>
INTERSECTION: <u>Route 25A</u>		CASE #: <u>109362TC</u>
PERIOD: <u>3</u> YEARS <u>0</u> MONTHS	FROM <u>5/1/2007</u> TO <u>4/30/2010</u>	BY: <u>RJH</u> DATE: <u>8/18/2010</u>

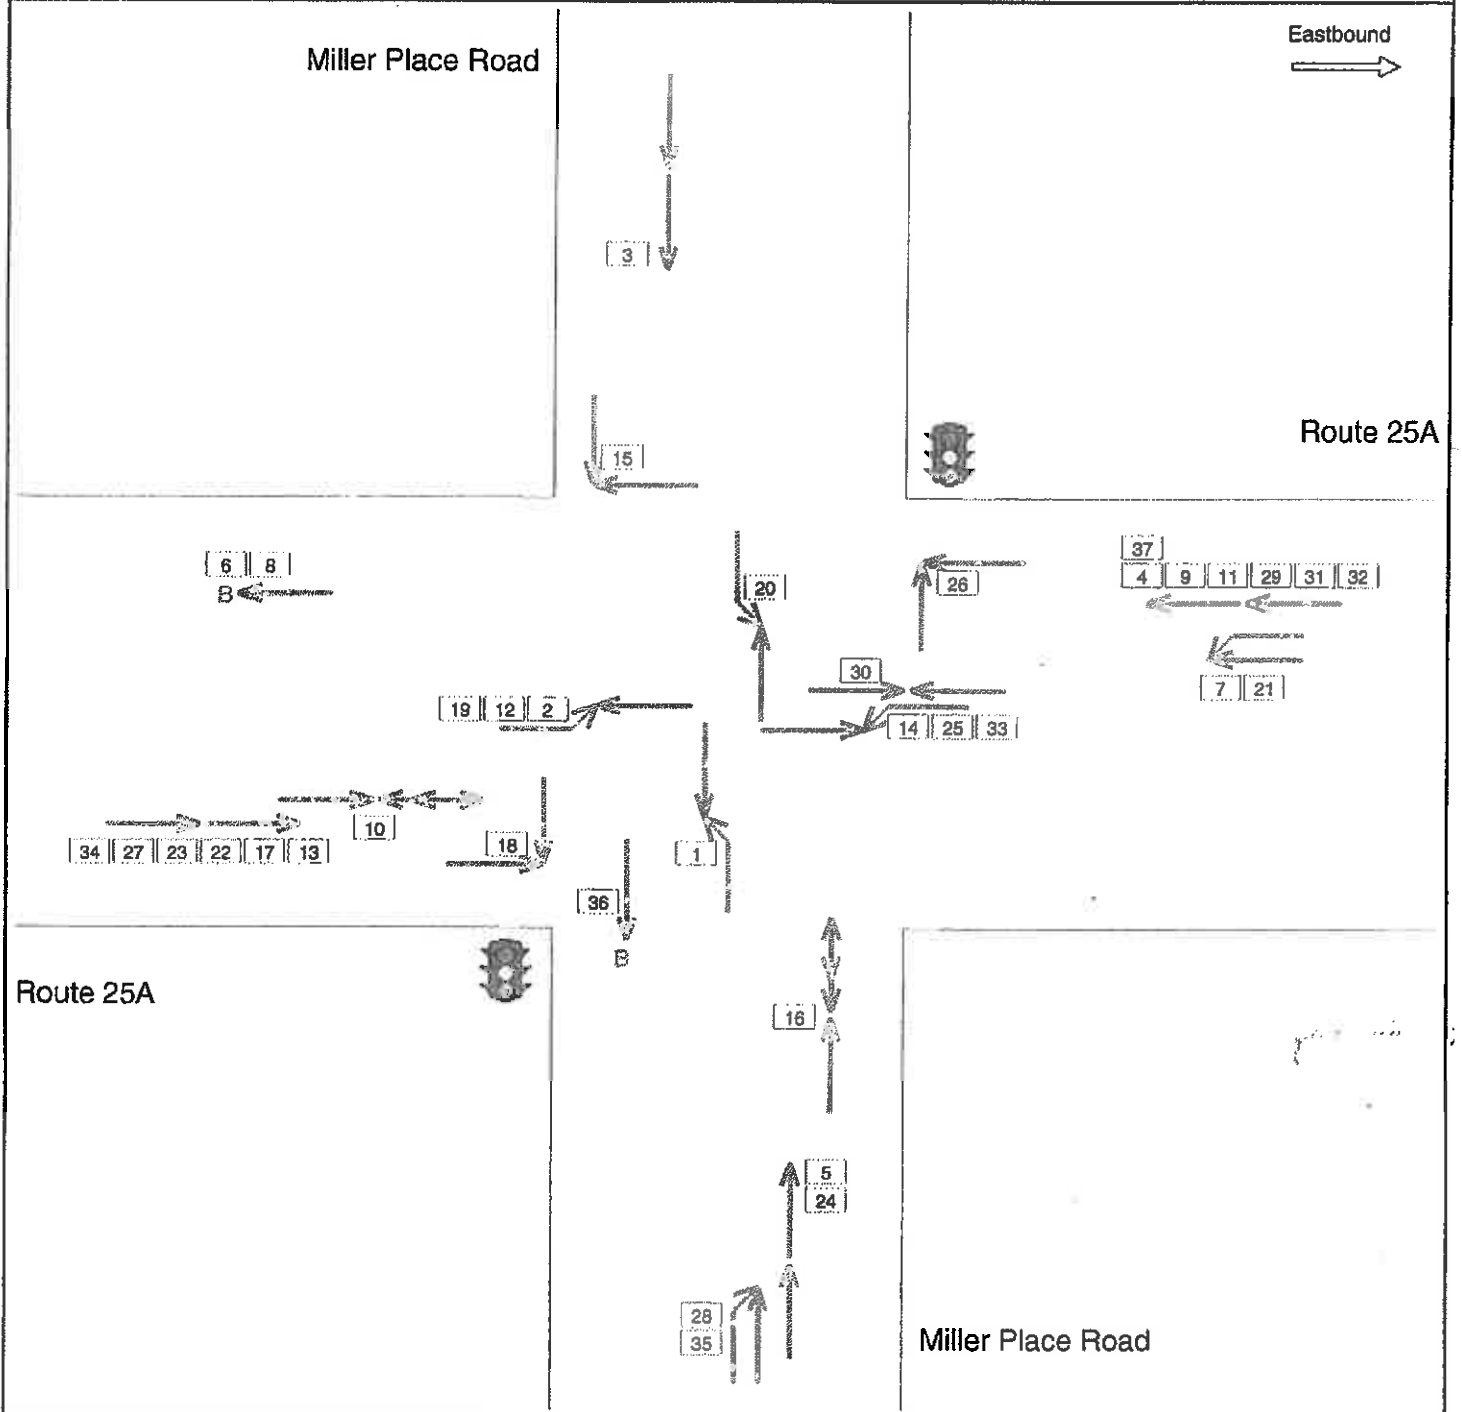

SYMBOLS		MANNER OF COLLISION	
MOVING VEHICLE	PARKED VEHICLE	REAR END	HEAD ON
MOTORCYCLE	PEDESTRIAN	OVERTAKE	LEFT TURN
BACKING VEHICLE	BICYCLE	OUT OF CONTROL	RIGHT TURN
STOPPED VEHICLE	FIXED OBJECT	SKIDDING	RIGHT ANGLE
TRAFFIC SIGNAL	Fatal	OVERTURNED	SIDE SWIPE